


# Trafford Design Code - Coding Plan



© Crown Copyright and database right 2022. Ordnance Survey 100023172.

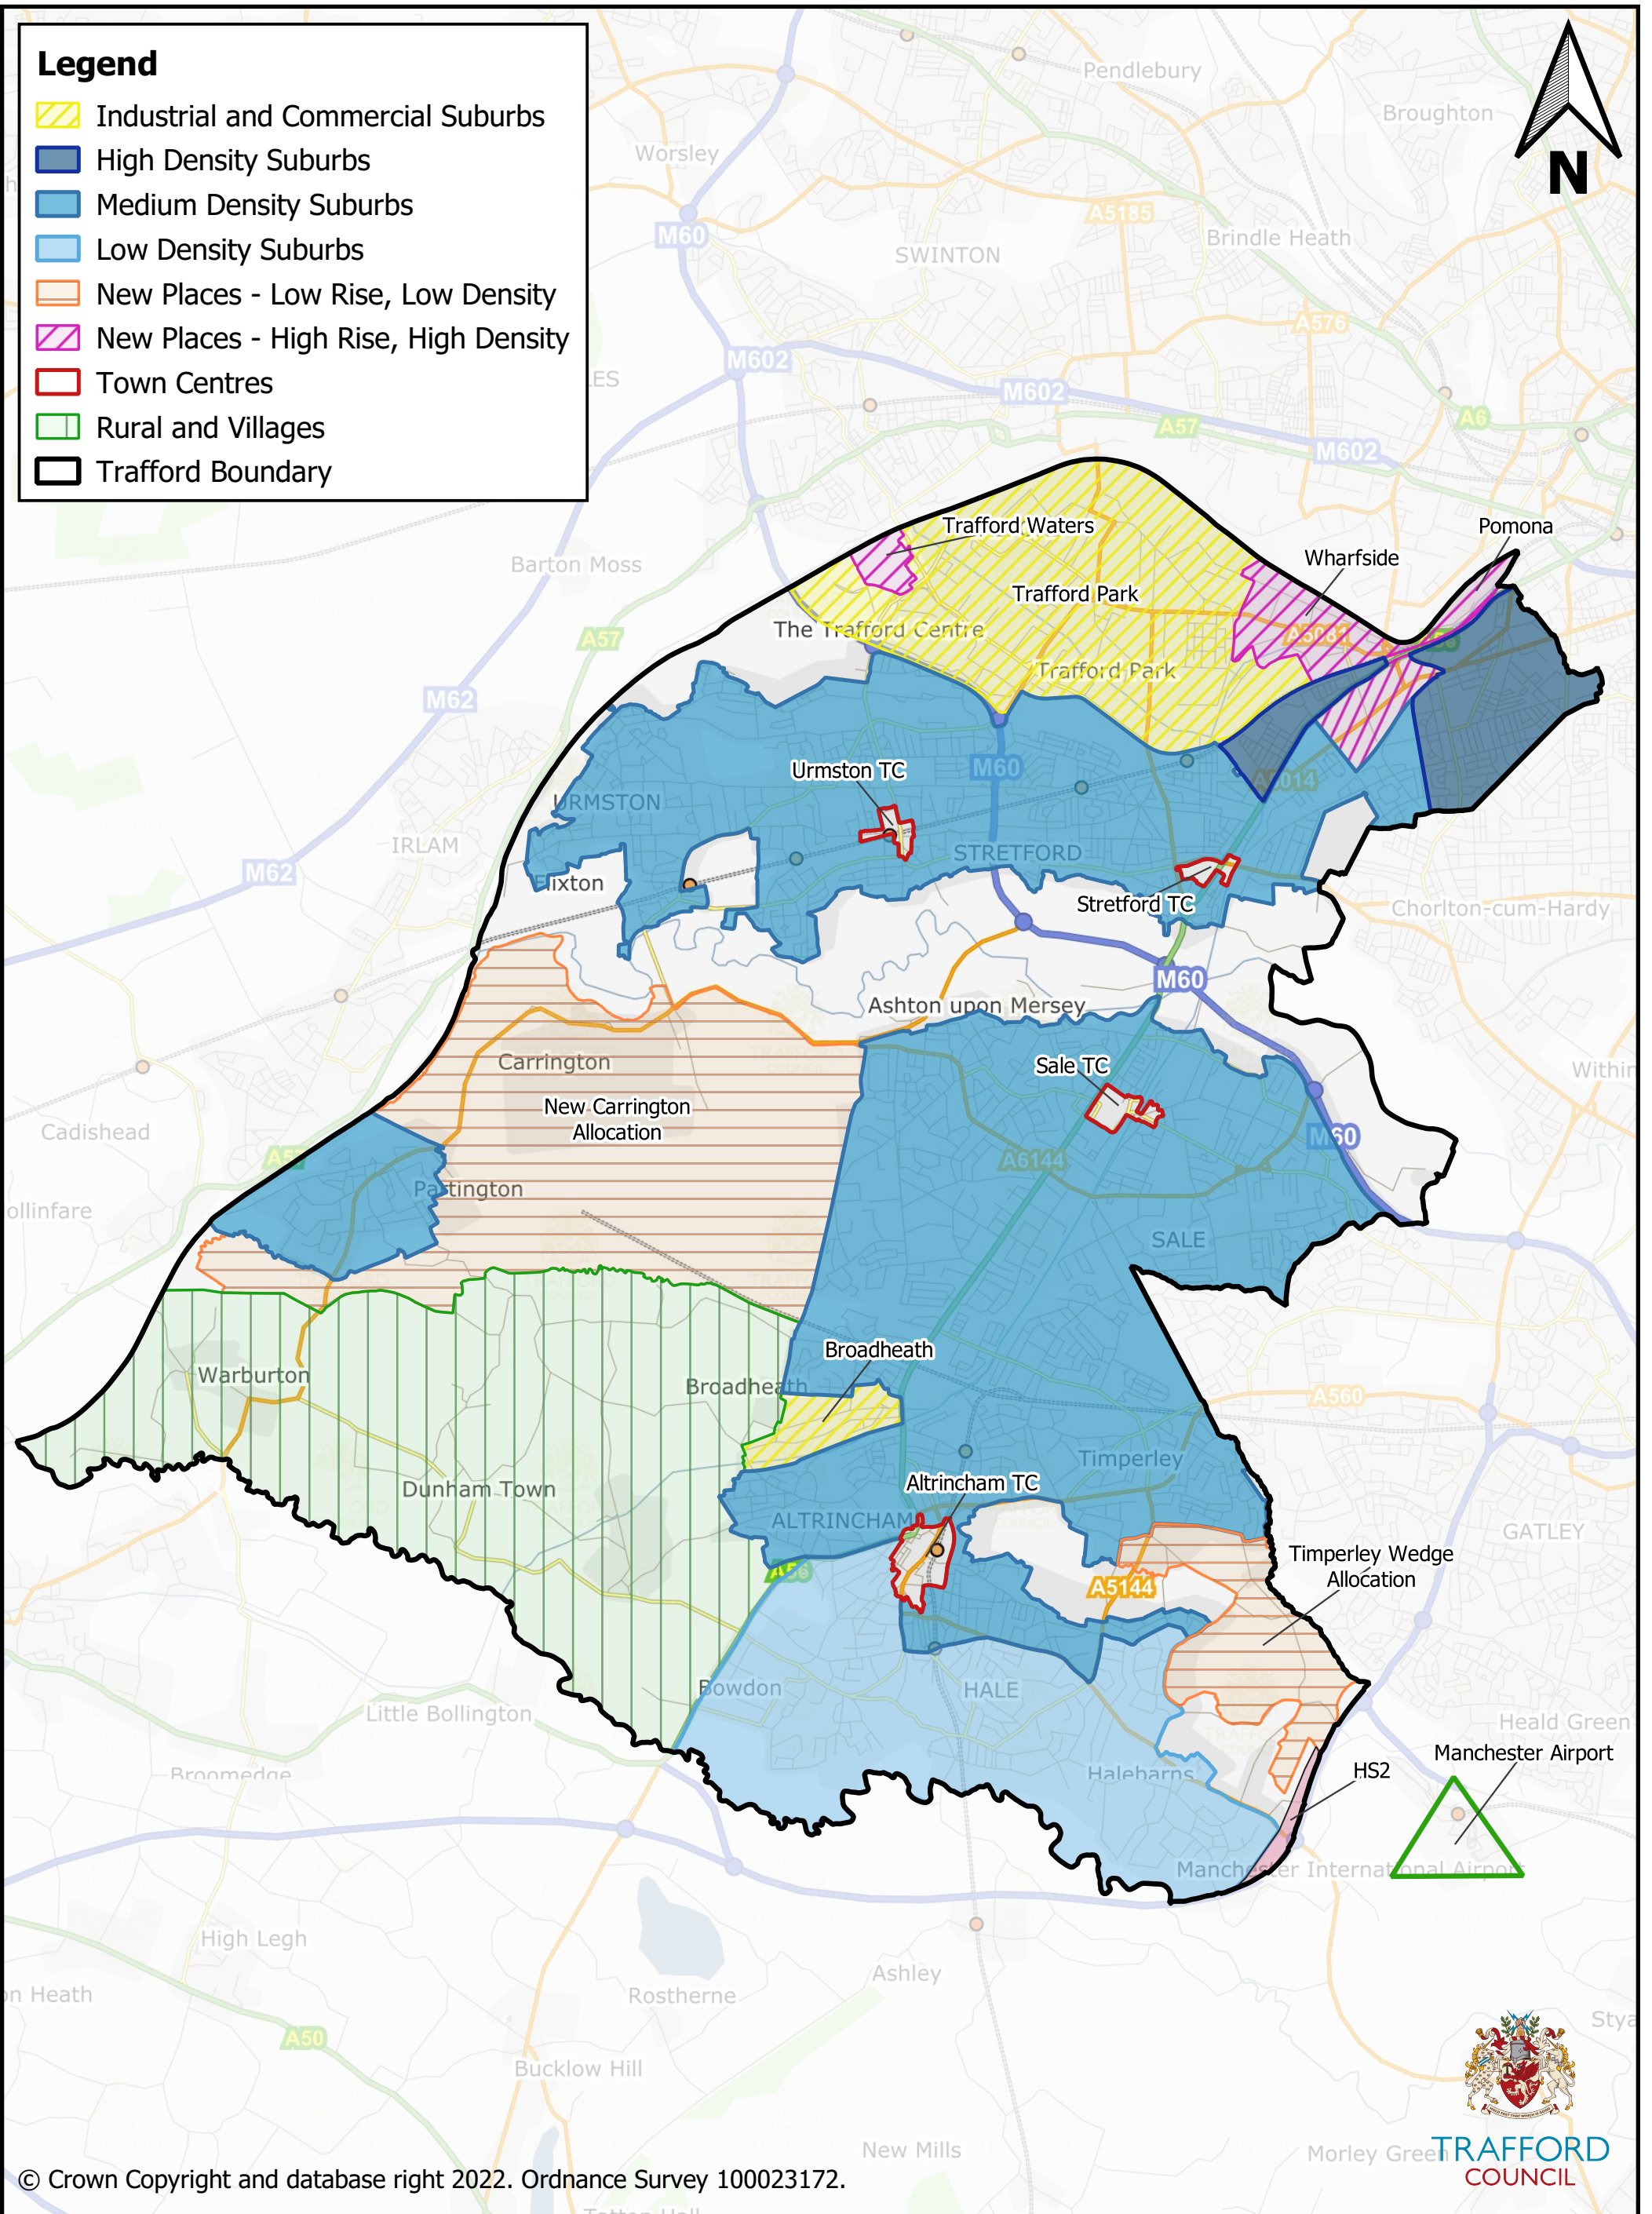